



HISAN J. POLK TRANSFORMATION ACADEMY

3933 PRINCESS PLACE DR.
WILMINGTON, NC 28401

SCHEMATIC DESIGN

03/31/2025




COVER SHEET

HISAN J. POLK TRANSFORMATION ACADEMY

3933 PRINCESS PLACE DR.
WILMINGTON, NC 28401


THIS DOCUMENT IS NOT FOR CONSTRUCTION PURPOSES	
SD100	PROJECT NO: 24104
	DATE: 03/31/2025
	SCALE:
© 2023 MARK LOUDERMILK ARCHITECTURE, PLLC	

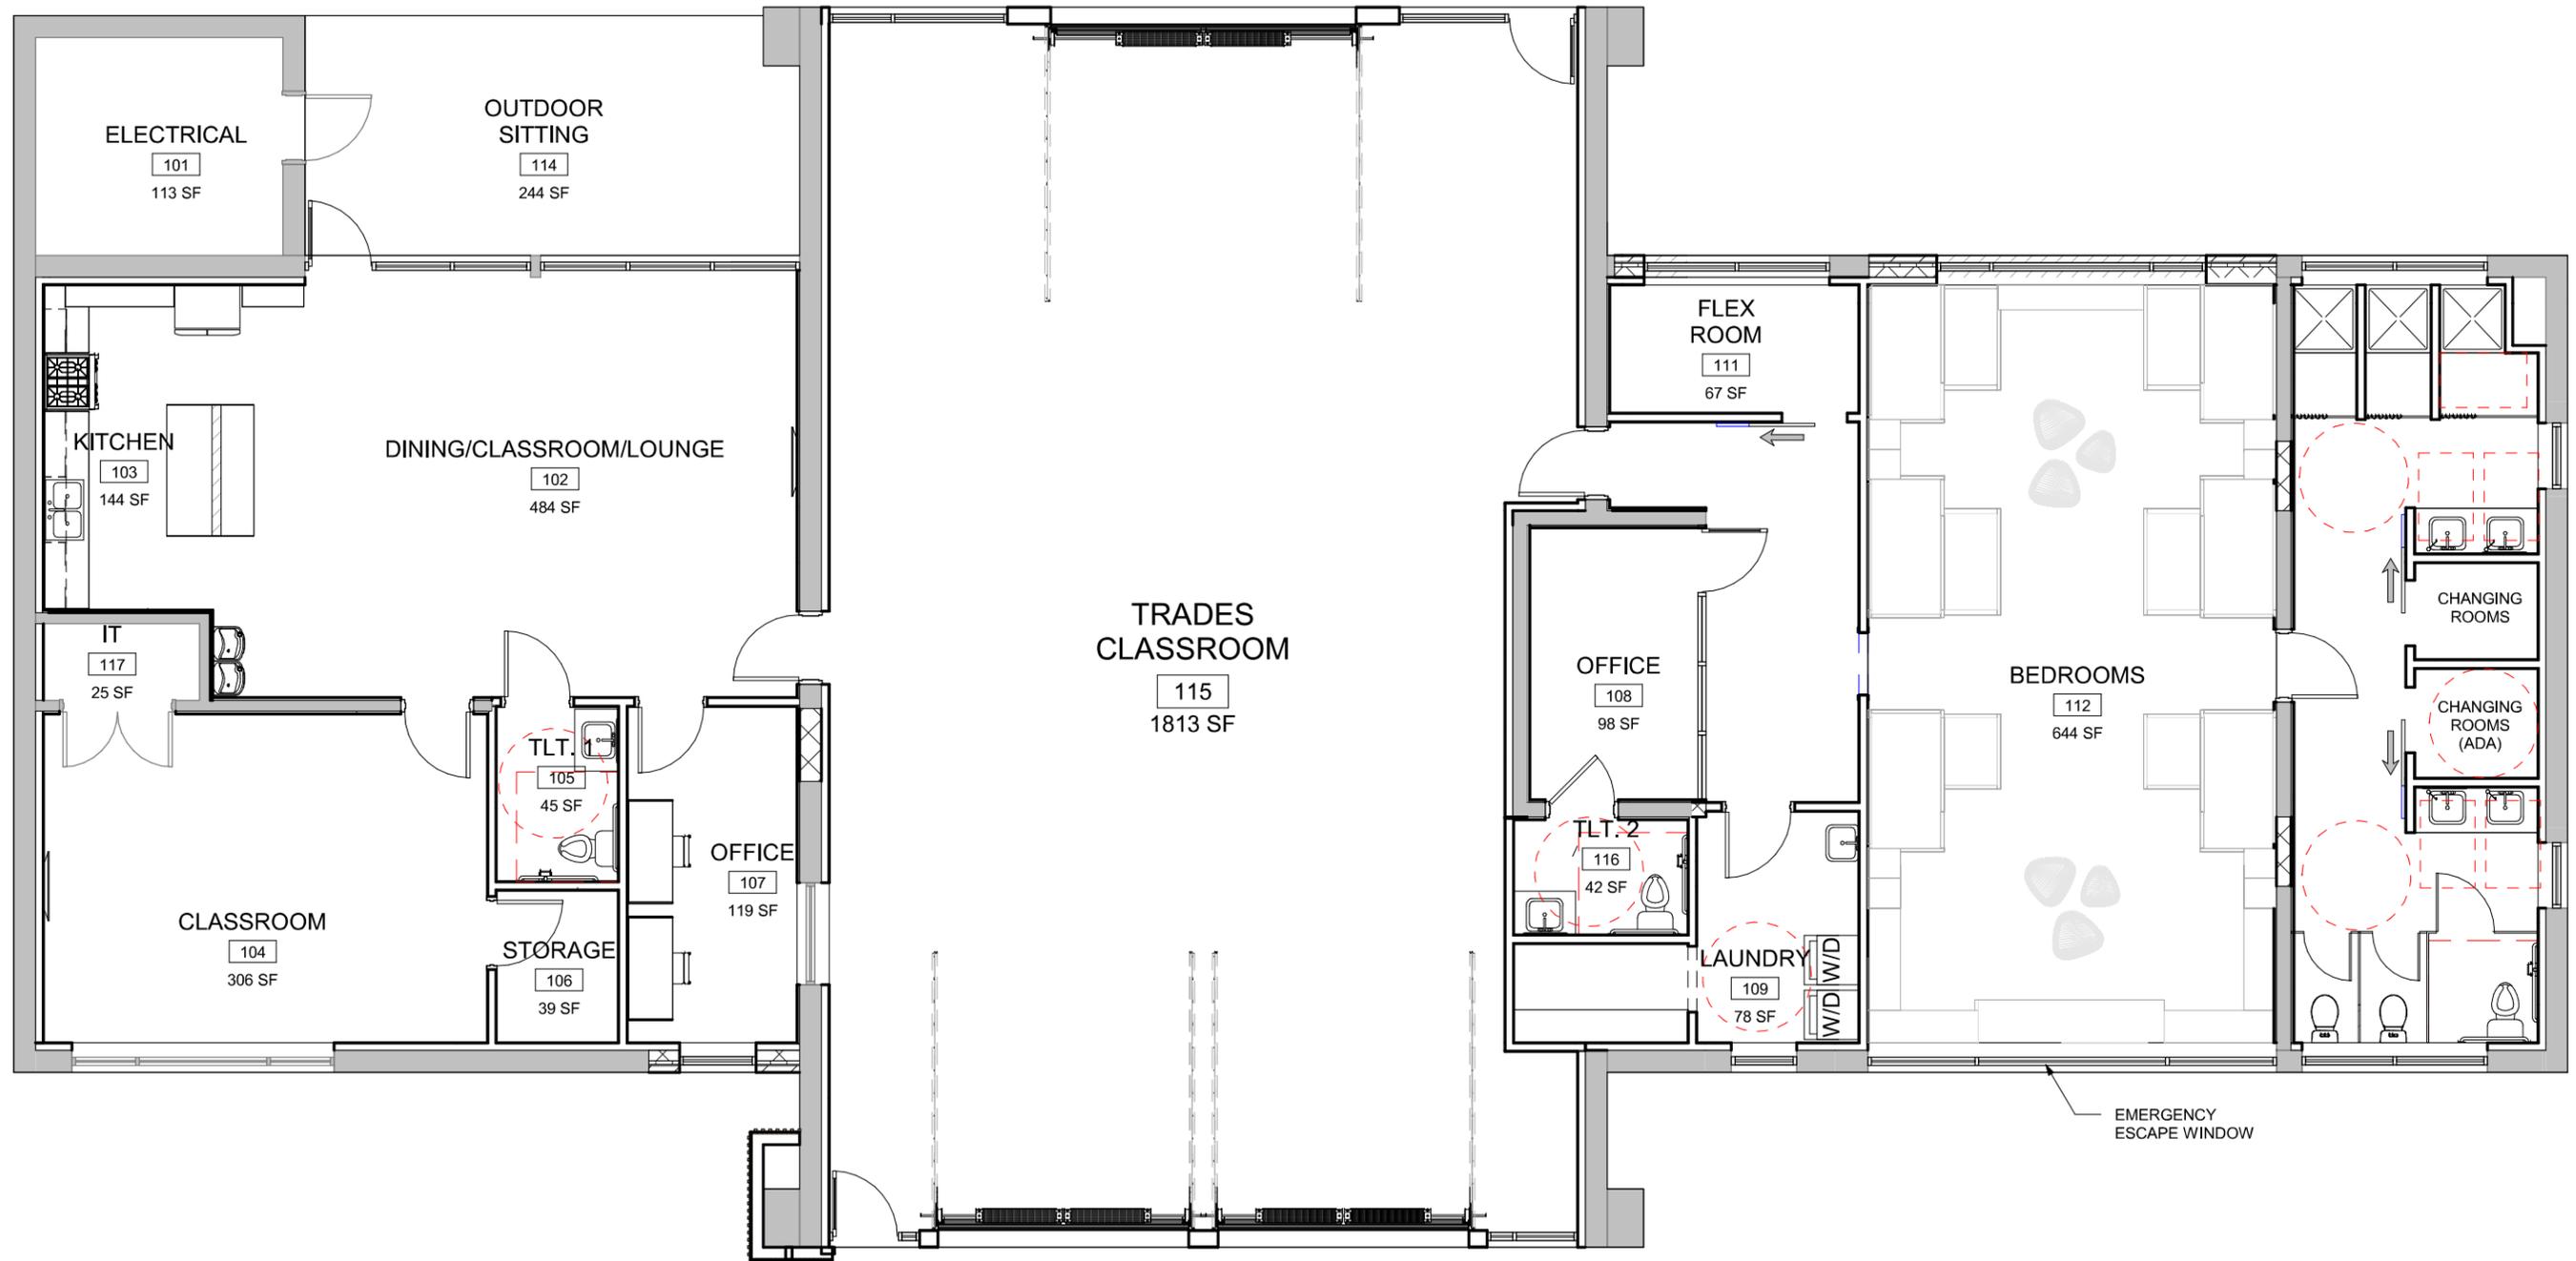

FLOOR PLAN
 HISAN J. POLK TRANSFORMATION ACADEMY
 3933 PRINCESS PLACE DR.
 WILMINGTON, NC 28401


THIS DOCUMENT IS NOT FOR CONSTRUCTION PURPOSES	
SD101	PROJECT NO: 24104
	DATE: 03/31/2025
	SCALE: 1/8" = 1'-0"
© 2023 MARK LOUDERMILK ARCHITECTURE, PLLC	

4/3/2025 2:40:49 PM

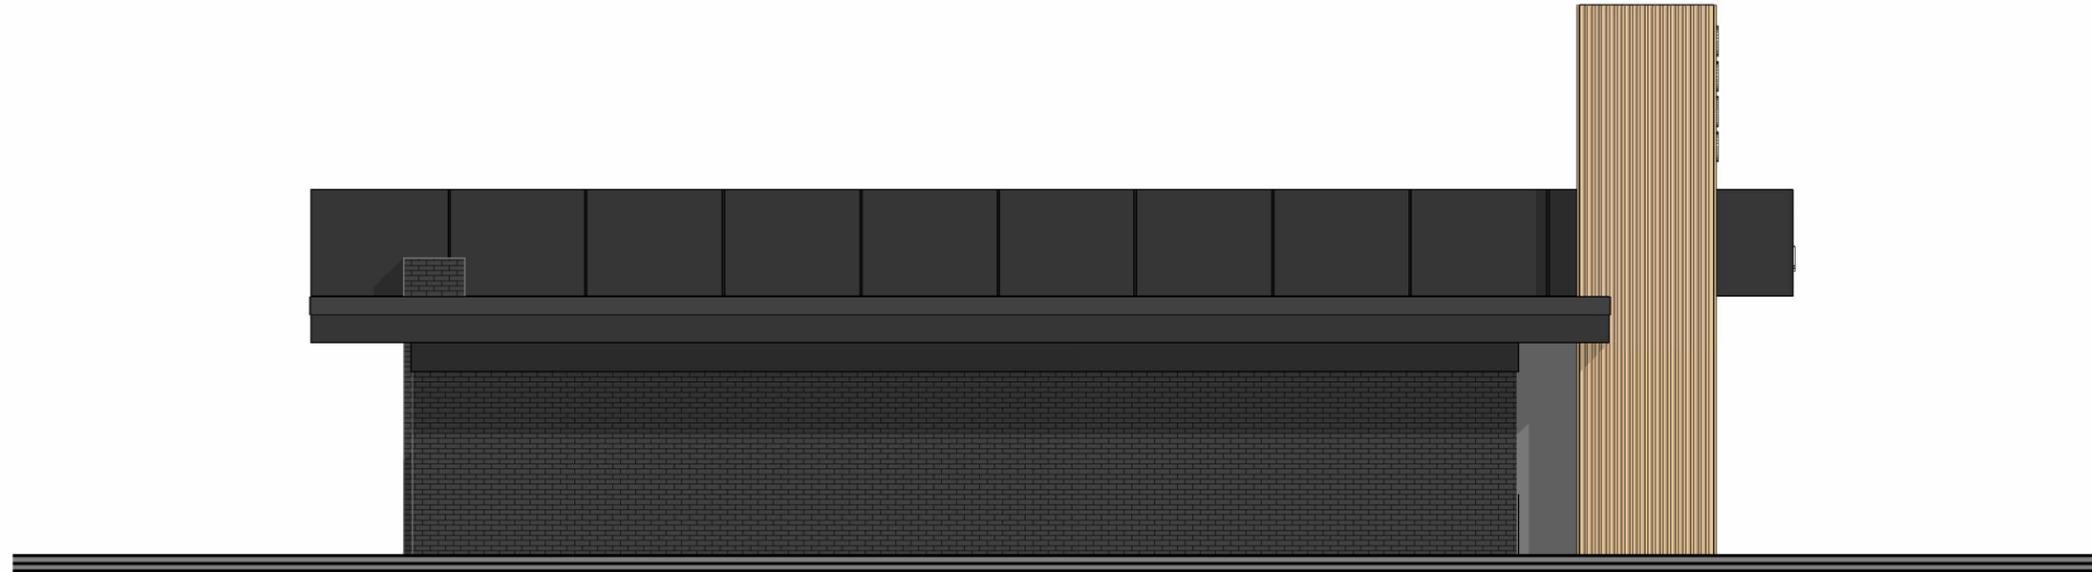

WEST ELEVATION (SD)
1/8" = 1'-0"

2

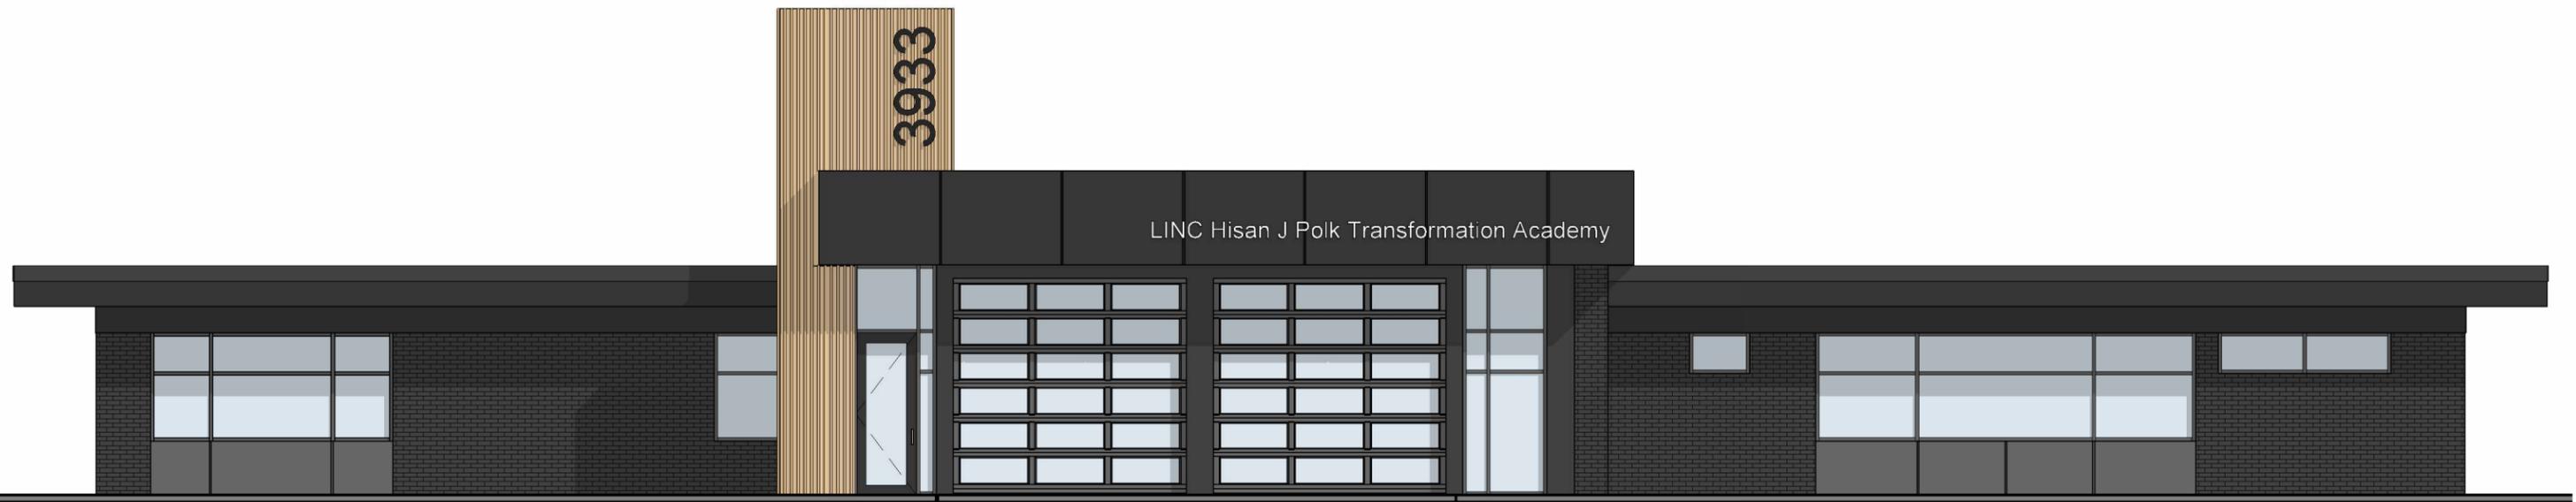

SOUTH ELEVATION (SD)
1/8" = 1'-0"


1



EXTERIOR ELEVATION
HISAN J. POLK TRANSFORMATION ACADEMY
3933 PRINCESS PLACE DR.
WILMINGTON, NC 28401


THIS DOCUMENT IS NOT FOR CONSTRUCTION PURPOSES	
SD102	PROJECT NO: 24104
	DATE: 03/31/2025
	SCALE: 1/8" = 1'-0"
© 2023 MARK LOUDERMILK ARCHITECTURE, PLLC	

4/3/2025 2:40:52 PM

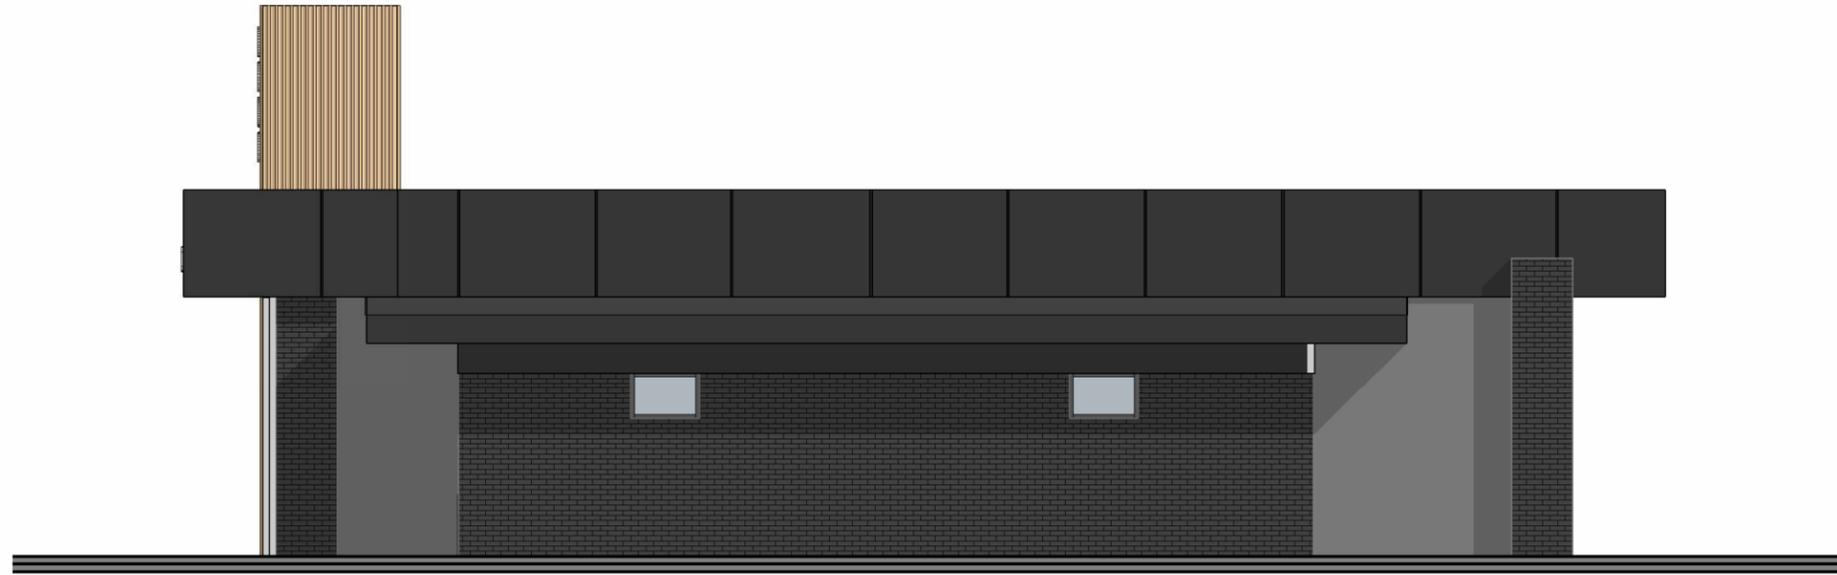

EAST ELEVATION (SD)
1/8" = 1'-0"

2

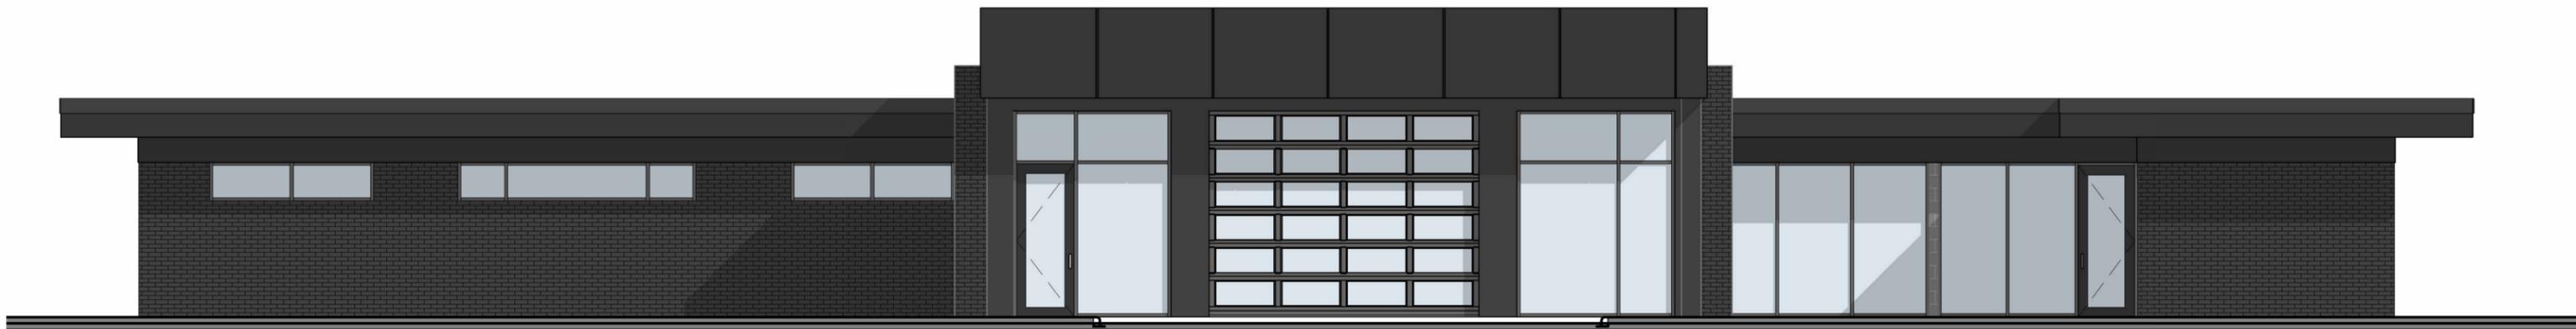

NORTH ELEVATION (SD)
1/8" = 1'-0"

1



EXTERIOR ELEVATION
HISAN J. POLK TRANSFORMATION ACADEMY
3933 PRINCESS PLACE DR.
WILMINGTON, NC 28401

THIS DOCUMENT IS NOT FOR CONSTRUCTION PURPOSES	
SD103	PROJECT NO: 24104
	DATE: 03/31/2025
	SCALE: 1/8" = 1'-0"
© 2023 MARK LOUDERMILK ARCHITECTURE, PLLC	

4/3/2025 2:40:55 PM



EXTERIOR RENDERING

HISAN J. POLK TRANSFORMATION ACADEMY

3933 PRINCESS PLACE DR.
WILMINGTON, NC 28401

THIS DOCUMENT IS NOT FOR CONSTRUCTION PURPOSES	
SD104	PROJECT NO: 24104
	DATE: 03/31/2025
	SCALE:
© 2023 MARK LOUDERMILK ARCHITECTURE, PLLC	

4/3/2025 2:40:55 PM



EXTERIOR NIGHT RENDERING
HISAN J. POLK TRANSFORMATION ACADEMY

3933 PRINCESS PLACE DR.
WILMINGTON, NC 28401

THIS DOCUMENT IS NOT FOR CONSTRUCTION PURPOSES	
SD105	PROJECT NO: 24104
	DATE: 03/31/2025
	SCALE:
© 2023 MARK LOUDERMILK ARCHITECTURE, PLLC	

4/3/2025 2:40:55 PM



EXTERIOR RENDERING
 HISAN J. POLK TRANSFORMATION ACADEMY

3933 PRINCESS PLACE DR.
 WILMINGTON, NC 28401

THIS DOCUMENT IS NOT FOR CONSTRUCTION PURPOSES	
SD106	PROJECT NO: 24104
	DATE: 03/31/2025
	SCALE:
© 2023 MARK LOUDERMILK ARCHITECTURE, PLLC	

4/3/2025 2:40:55 PM



EXTERIOR RENDERING

HISAN J. POLK TRANSFORMATION ACADEMY

3933 PRINCESS PLACE DR.
WILMINGTON, NC 28401

THIS DOCUMENT IS NOT FOR CONSTRUCTION PURPOSES	
SD107	PROJECT NO: 24104
	DATE: 03/31/2025
	SCALE:
© 2023 MARK LOUDERMILK ARCHITECTURE, PLLC	

4/3/2025 2:40:56 PM



EXTERIOR NIGHT RENDERING
HISAN J. POLK TRANSFORMATION ACADEMY

3933 PRINCESS PLACE DR.
WILMINGTON, NC 28401

THIS DOCUMENT IS NOT FOR CONSTRUCTION PURPOSES	
SD108	PROJECT NO: 24104
	DATE: 03/31/2025
	SCALE:
© 2023 MARK LOUDERMILK ARCHITECTURE, PLLC	

4/3/2025 2:40:56 PM